


01 — PLAN RDC

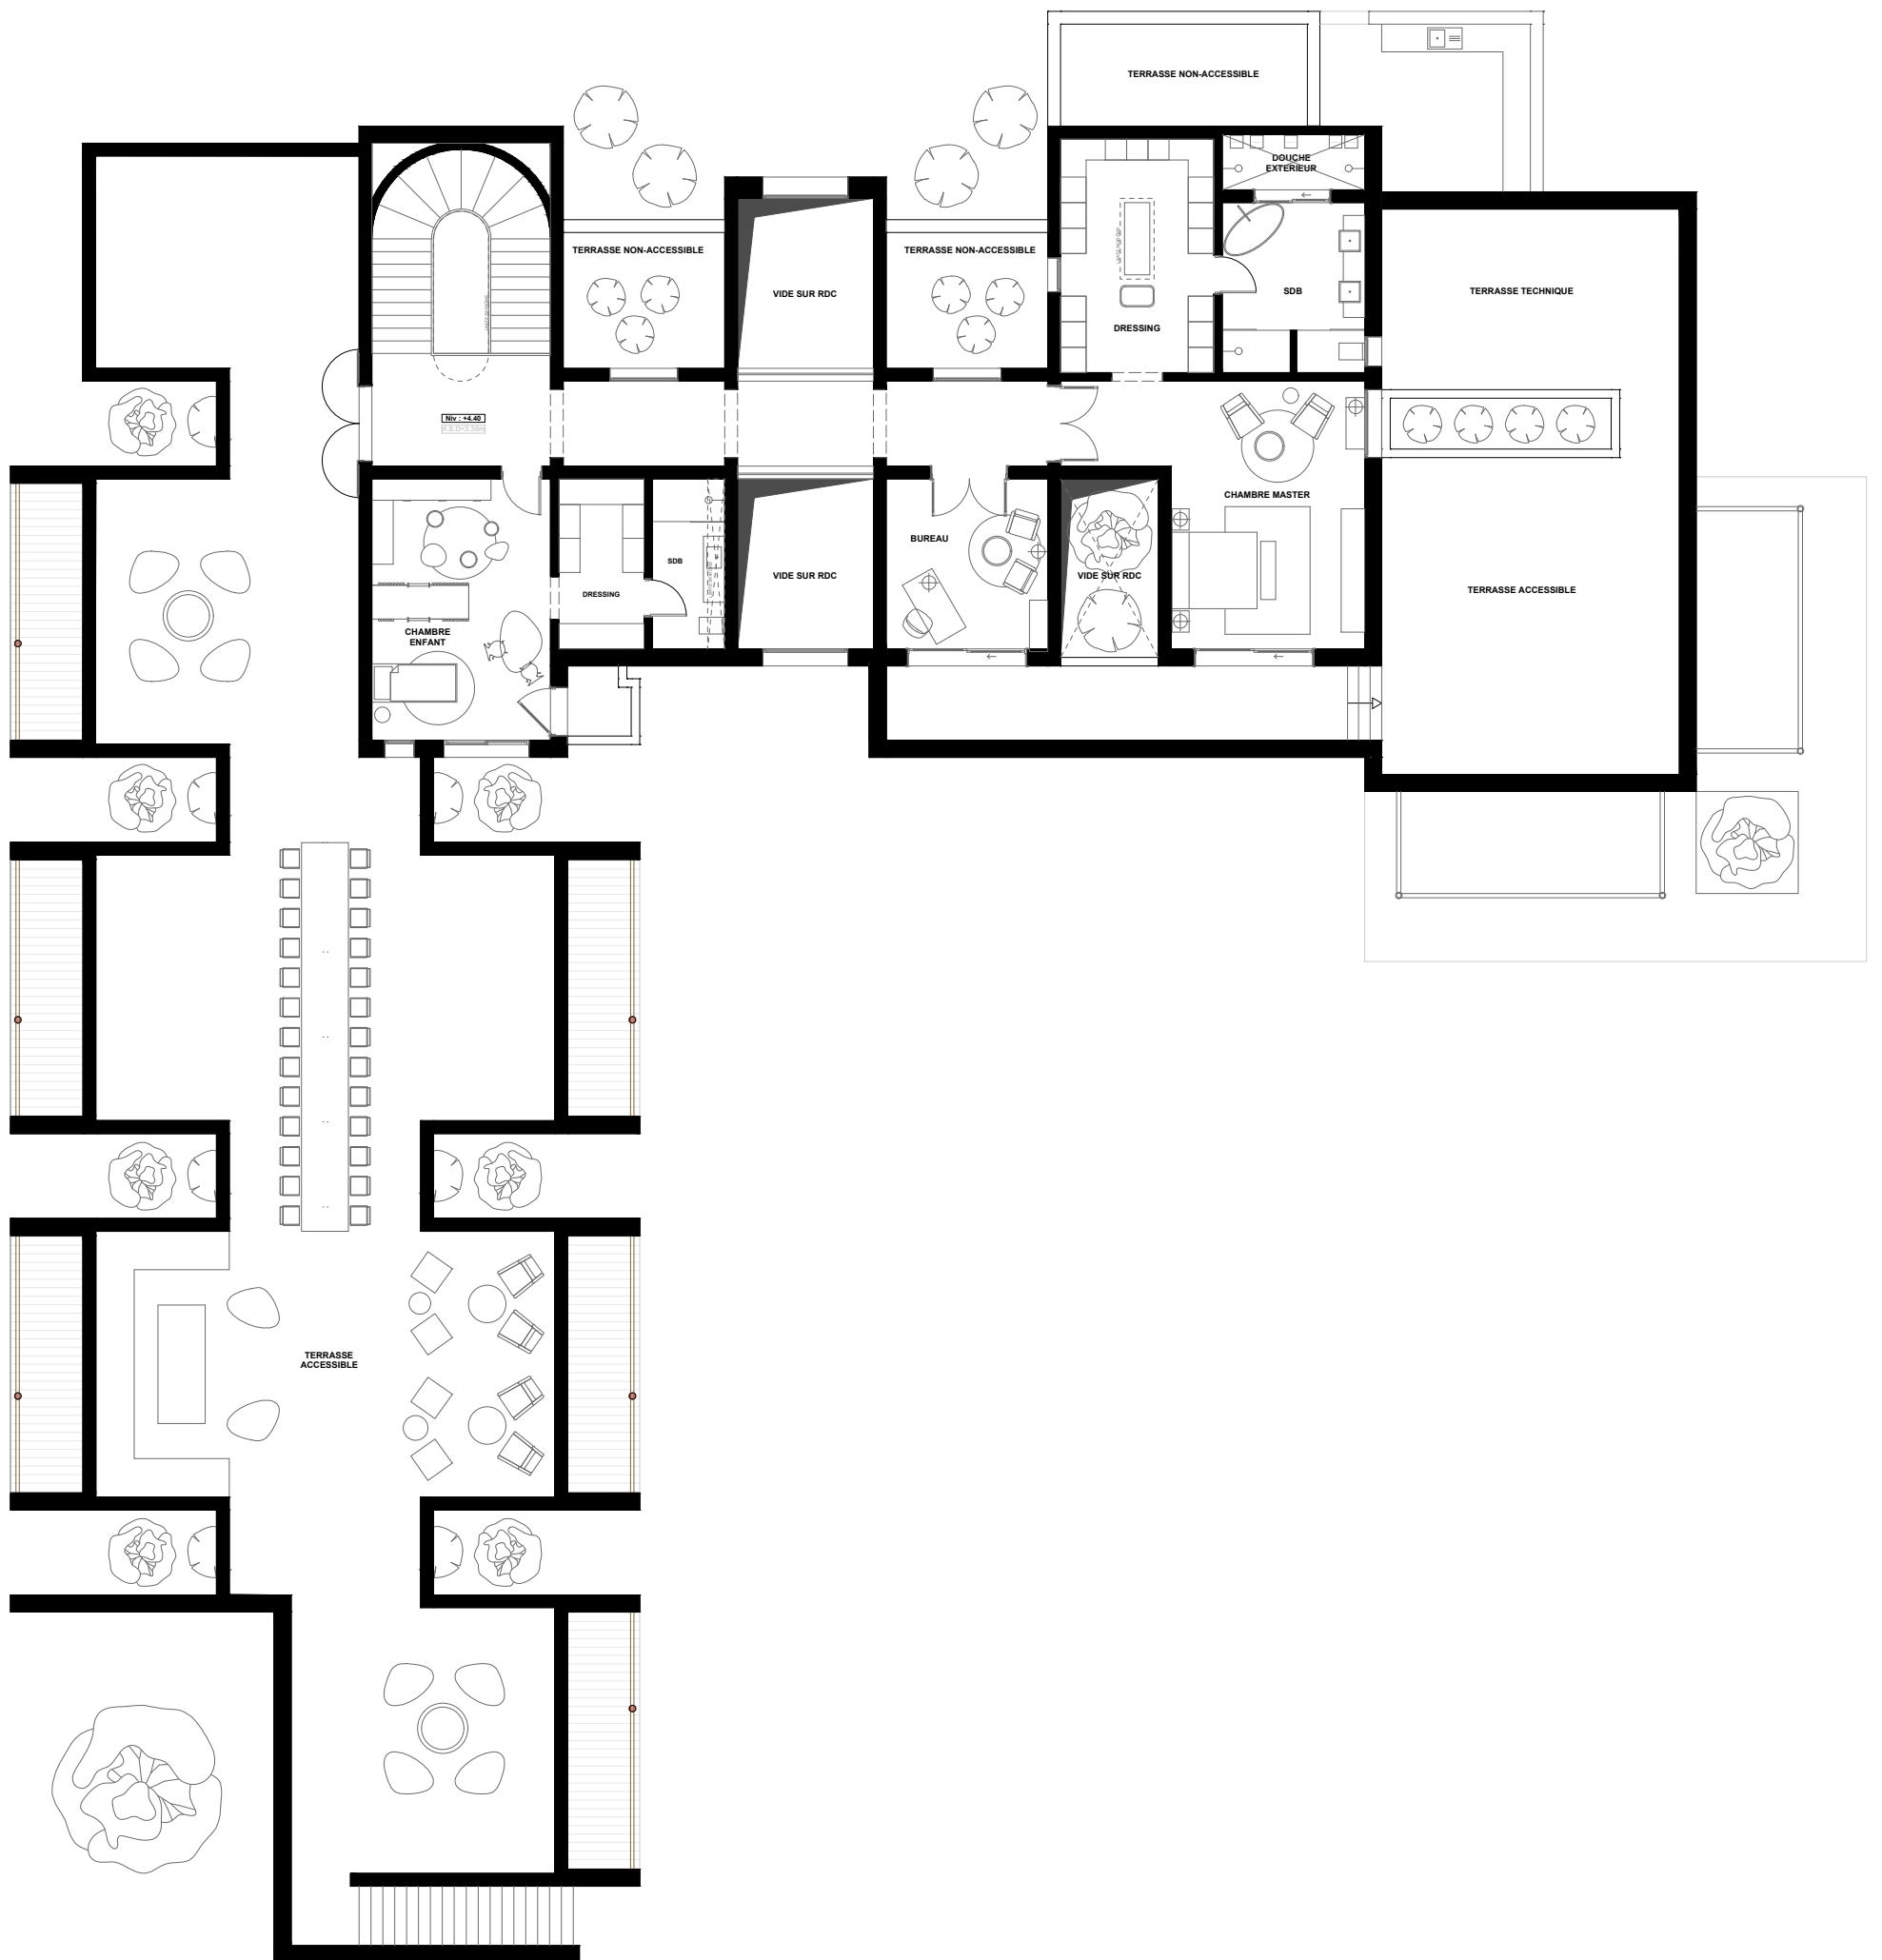

02 – PLAN ETAGE